


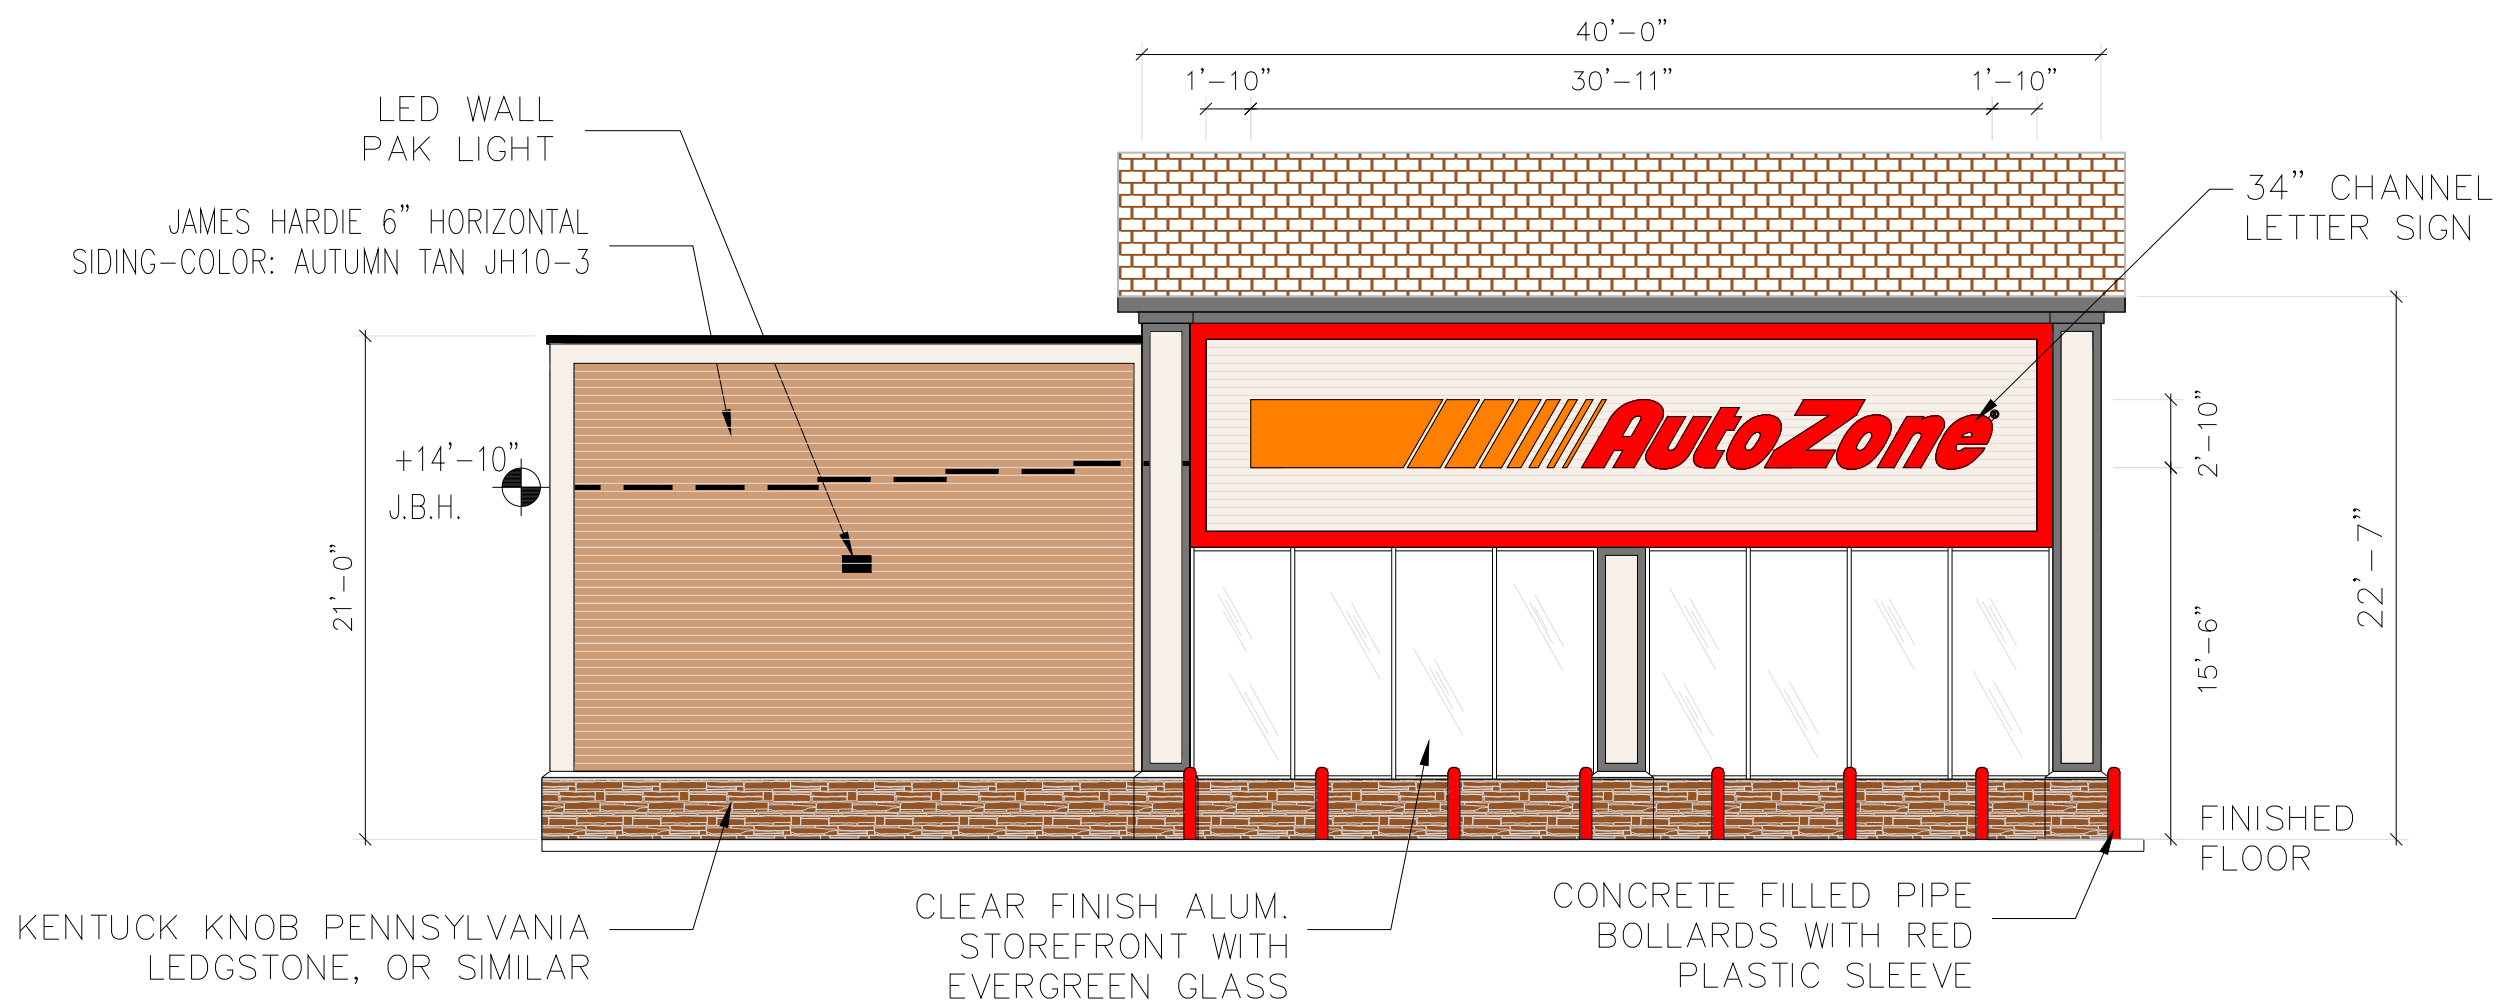


FRONT WALL

SCALE: 1/8" = 1'-0"

EXTERIOR ELEVATION - FRONT

1

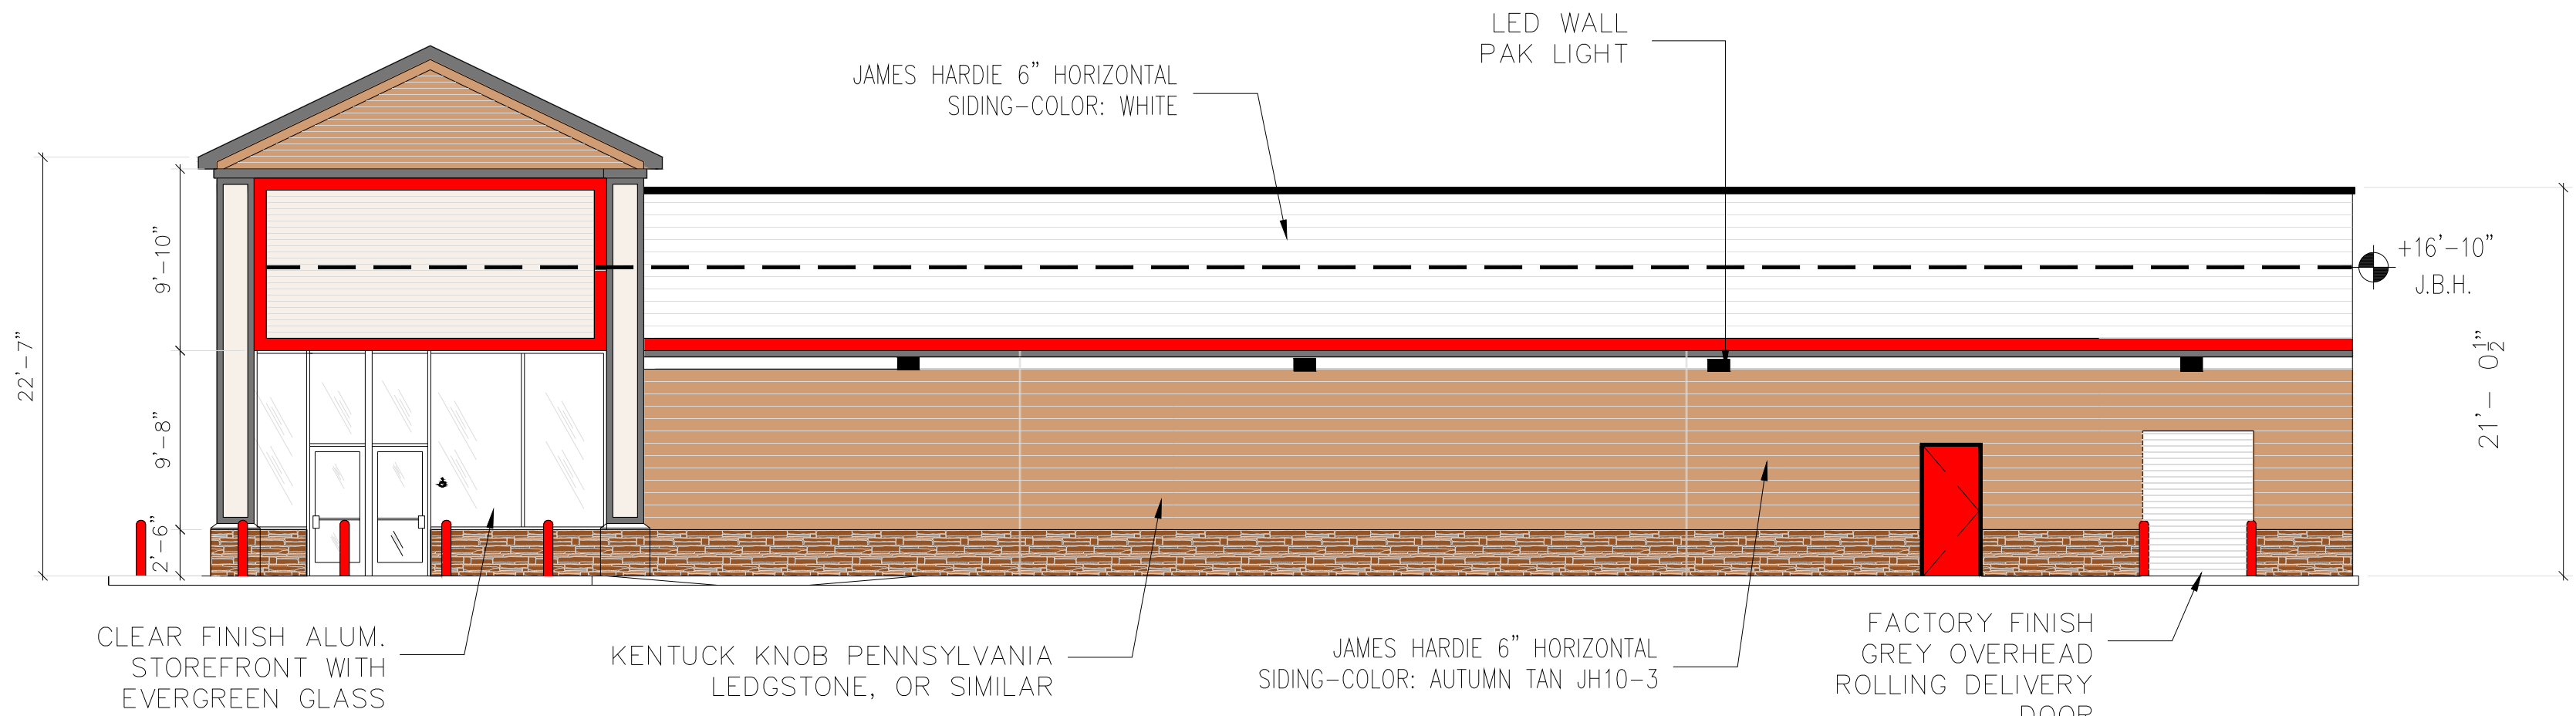


RIGHT SIDE WALL
(HIGH SIDE)

SCALE: 1/8" = 1'-0"

EXTERIOR ELEVATION - RIGHT SIDE

2

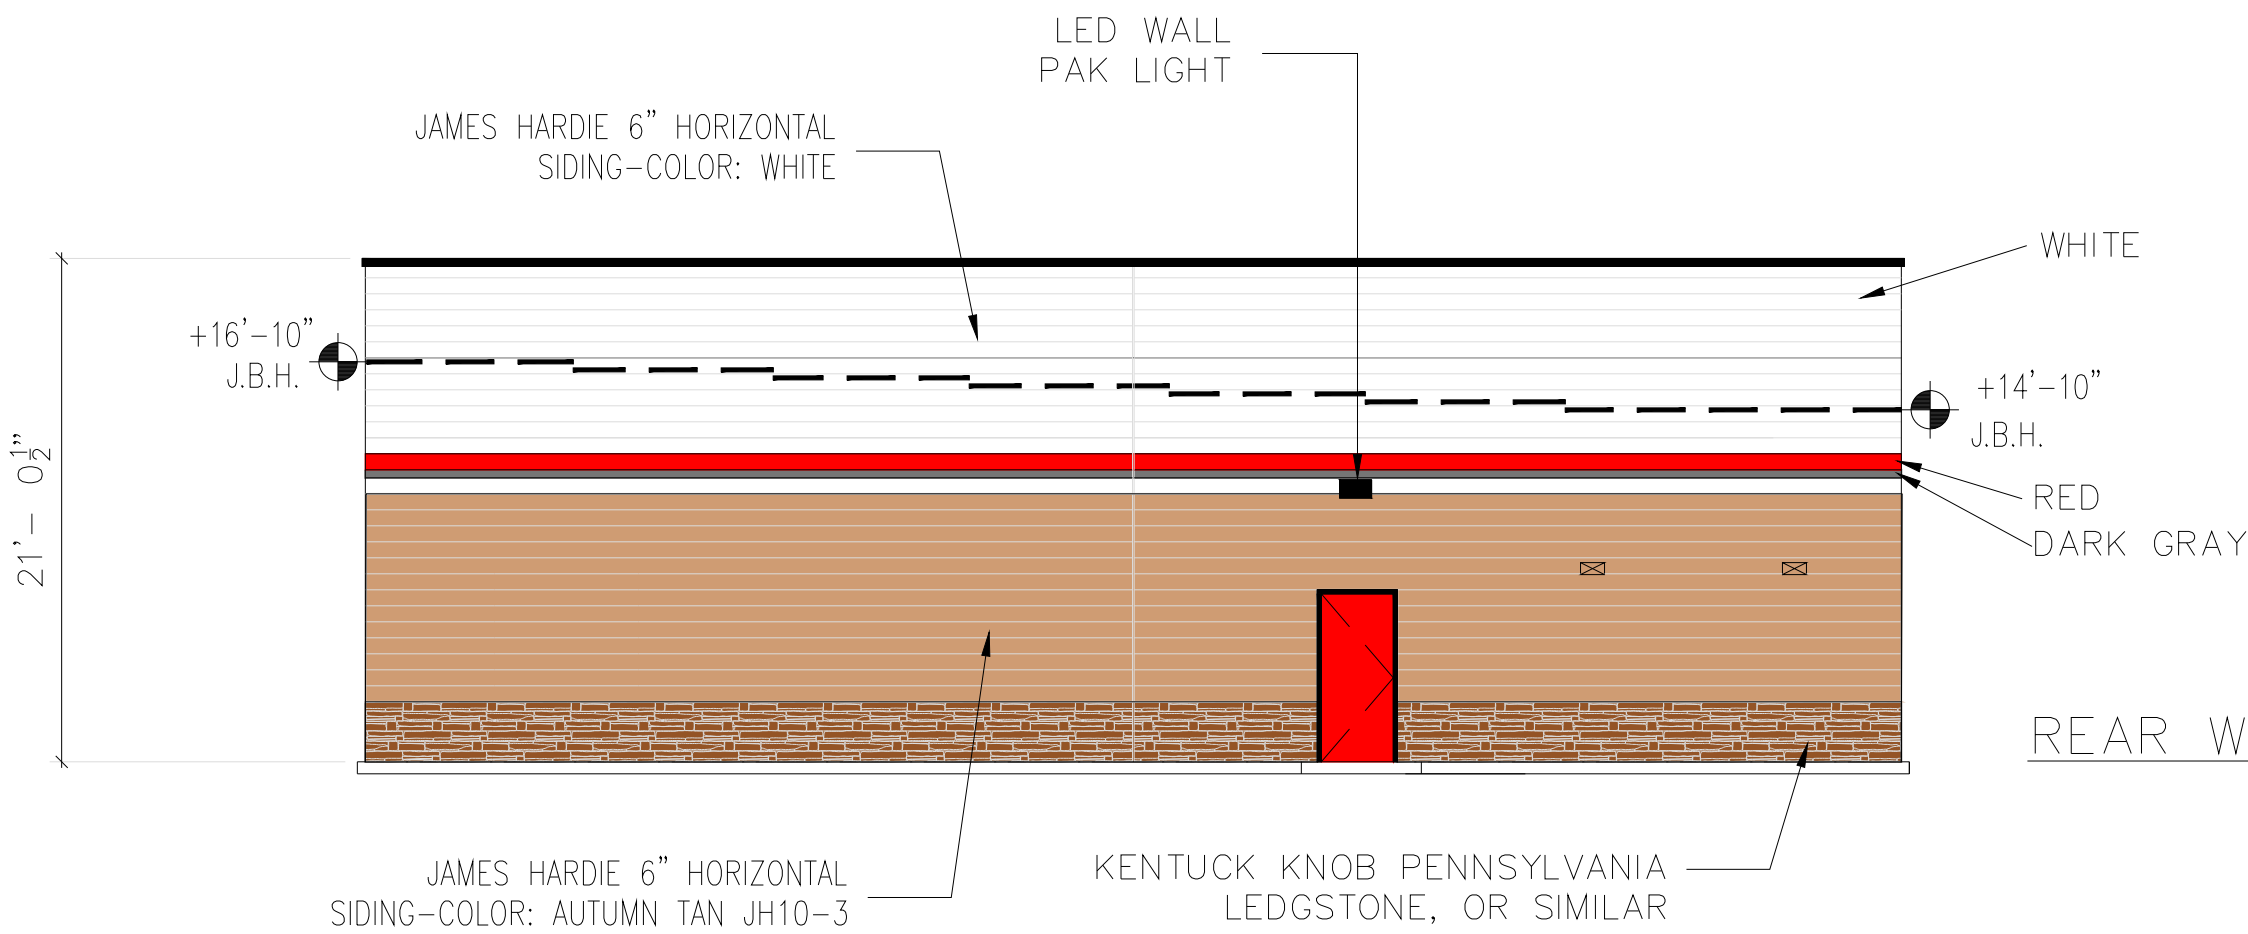


REAR WALL

SCALE: 1/8" = 1'-0"

EXTERIOR ELEVATION - REAR

3

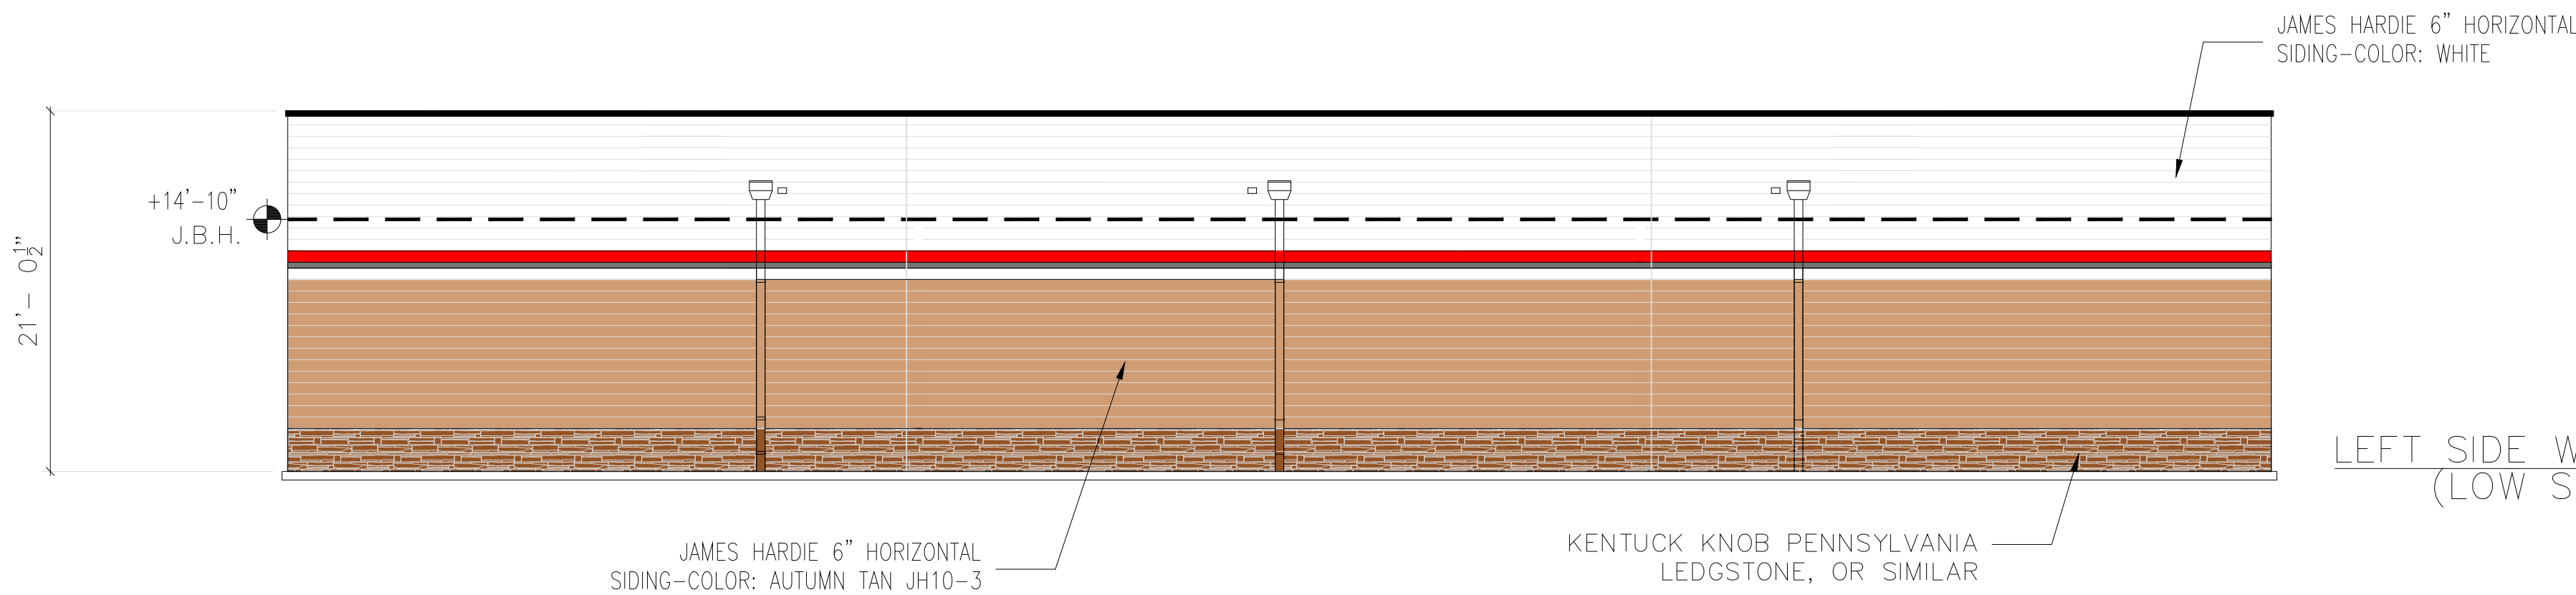

LEFT SIDE WALL
(LOW SIDE)

SCALE: 1/8" = 1'-0"

EXTERIOR ELEVATION - LEFT SIDE

4

REVISIONS

1	4
2	5
3	6

AutoZone Store No. 6887

550 RT 6

PA 18337

MILFORD

COLOR ELEVATIONS

Architect: PHILLIP PECORD

123 South Front Street

Memphis, Tennessee 38103

TEL: 901-495-8706 FAX: (901) 495-8969

For Bidding & Contractor Information Contact:

Dodge Data & Analytics, Tel. 1-844-326-3826 ext 9429

Cindy.searcy@construction.com

01/30/25

7N2-L

CE-1