


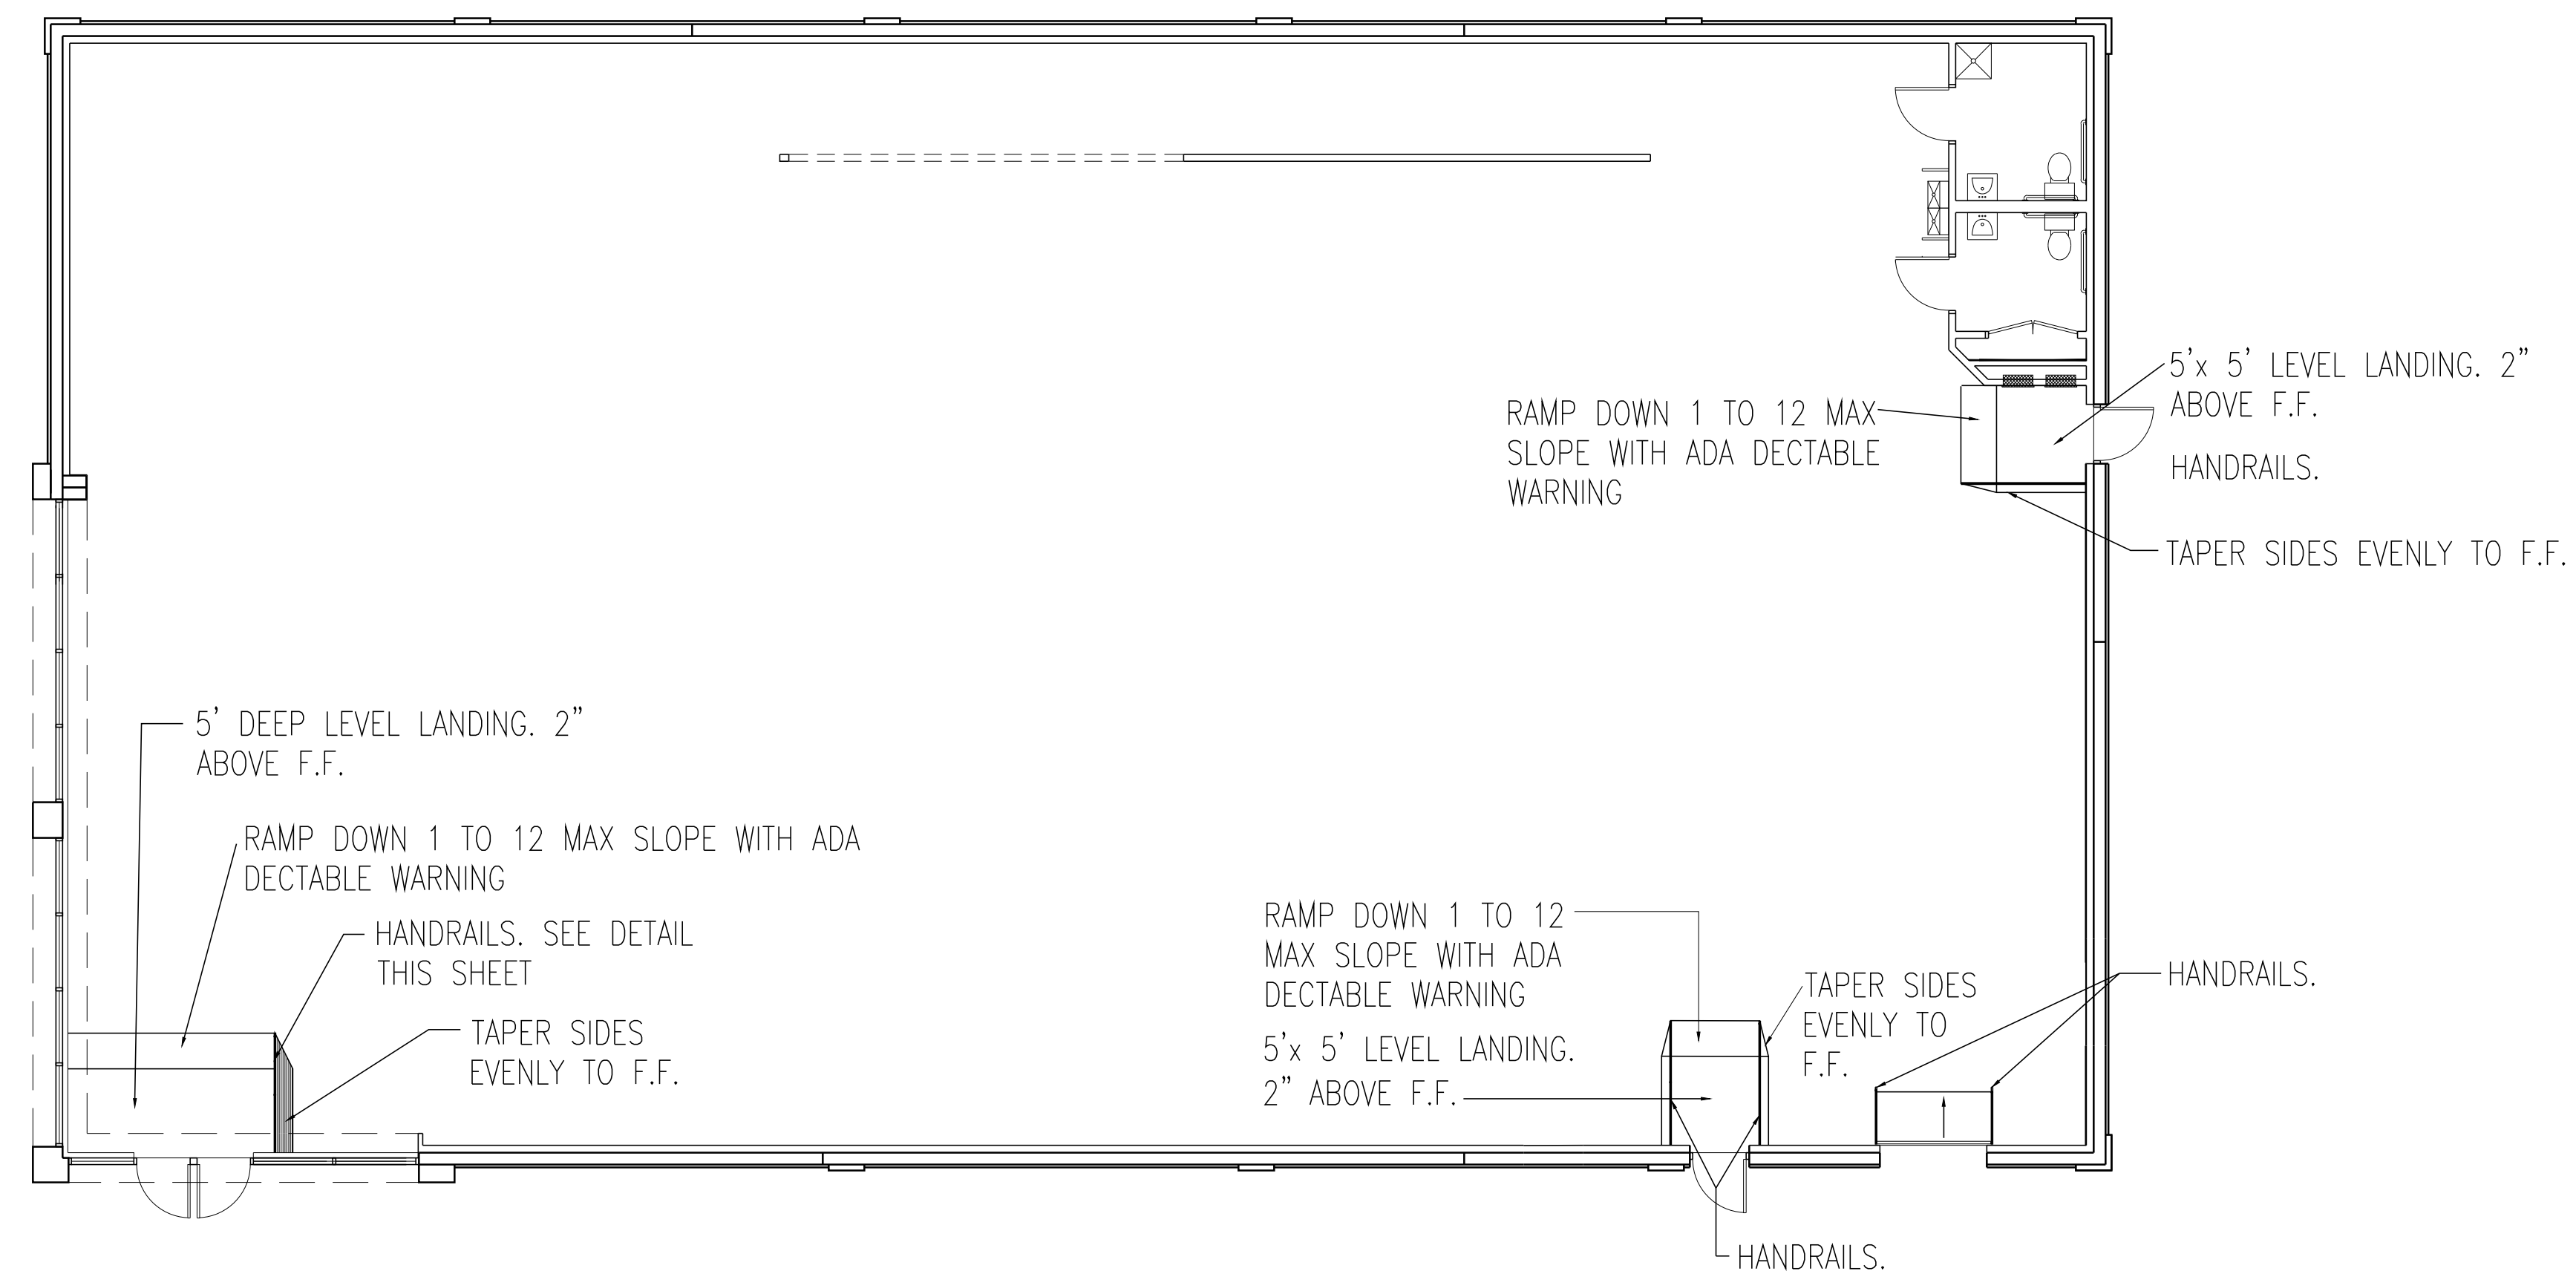

A1.1	7N2-L	01/21/25	Architect: 123 South Front Street Memphis, Tennessee 38103 TEL: 901-495-6500 FAX: (901) 495-8969 For Bidding & Contractor Information Contact: McGraw - Hill Construction Tel. 615-884-1017 www.construction.com	AutoZone Store No. 6887		REVISIONS	
				550 ROUTE 6 & 209		1	4
						2	5
				MILFORD PA 18337		3	6
				BUILDING RAMP PLAN			